

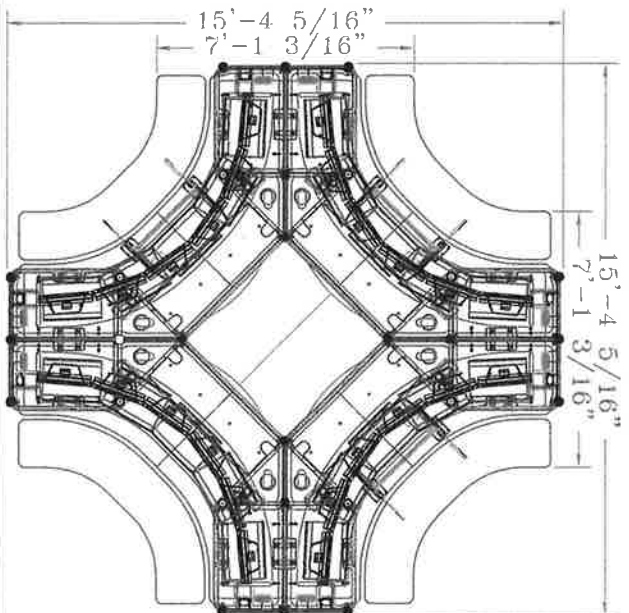


# Call Taker Positions

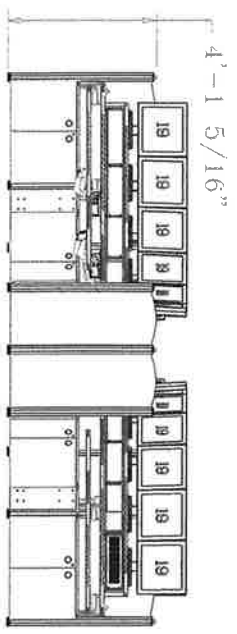

Please verify all dimensions on this drawing to be correct.

This material is the property of Watson Dispatch and may not be reproduced, copied or utilized without prior written permission of Watson Furniture Group, Inc.

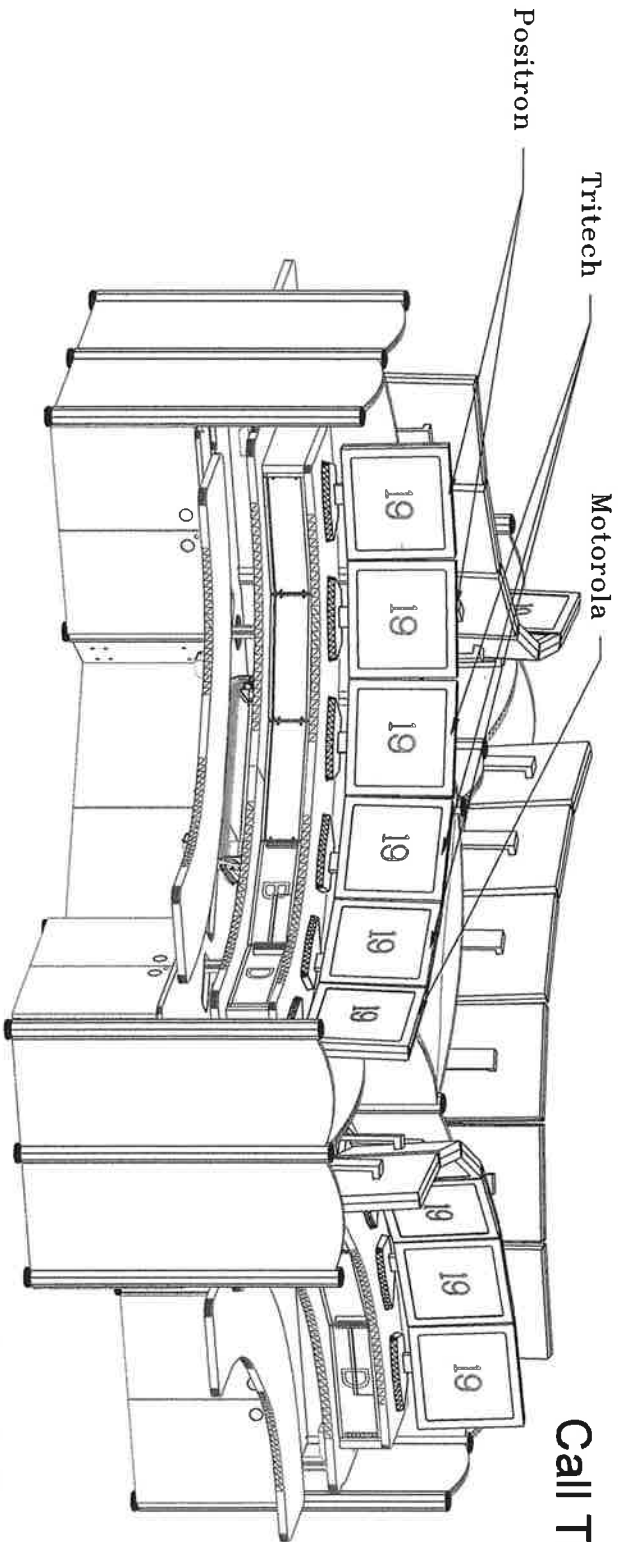


**WATSON DISPATCH**  
CONSOLES FOR HEROES™

26246 Twelve Trees Lane  
 Poulsbo, Washington 98370 (800) 426-1202

PROJECT: EASTSIDE COMMUNICATIONS CENTER  
 CLIENT: \_\_\_\_\_  
 LOCATION: BELLEVUE, WA  
 PROJECT MANAGER: JNV  
 APPROVED: \_\_\_\_\_ DATE: \_\_\_\_\_

DRAWN BY: MCS DATE: 7/21/05  
 CHECKED BY: \_\_\_\_\_ DATE: \_\_\_\_\_  
 FILE: EASTSIDECC-X-32  
 SCALE: 3/16" = 1'

OPTION  
 SYNERGY FULLLIFT CONSOLES  
 48" ARCHED 36/48 90° PRIMARY  
 48" PANELS - 42" DEEP SYSTEM  
 CALL TAKER POSITIONS  
 REV \_\_\_\_\_

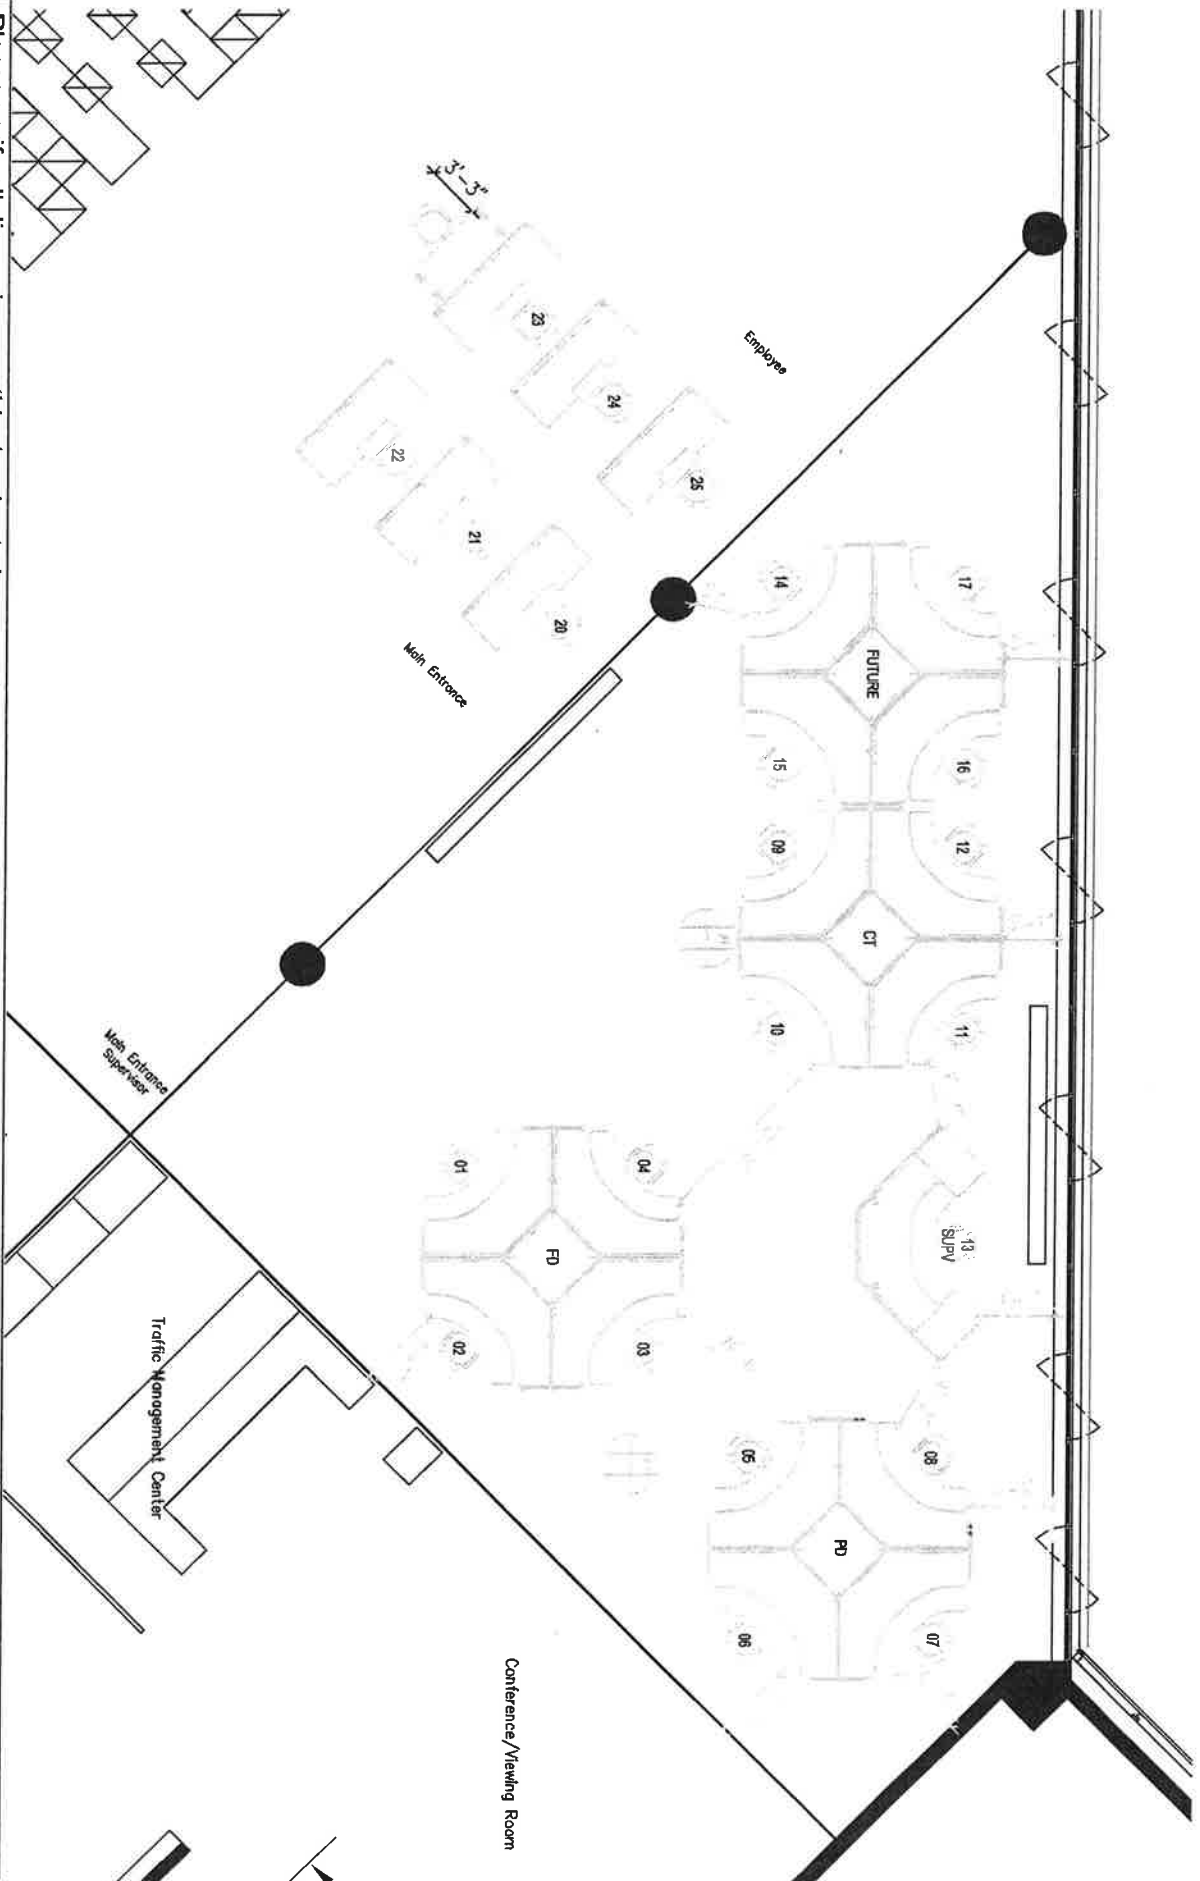


Please verify all dimensions on this drawing to be correct.




This material is the property of Watson Dispatch and may not be reproduced, copied or utilized without prior written permission of Watson Furniture Group, Inc.

PROJECT: NORCOM IV CLIENT: _____ LOCATION: BELLEVUE, WA PROJECT MANAGER: BJD APPROVED: _____ DATE: _____		DRAWN BY: MCS DATE: 4/21/09 CHECKED BY: _____ DATE: _____ SCALE: 3/32" = 1'		OPTION SENERGY FULL LIFT CONSOLES 48" ARCHED 3648 90° PRIMARY 48" PANELS - 42" DEEP SYSTEM	
26246 Twelve Trees Lane Poulsbo, Washington 98370 (800) 428-1202		FILE: NORCOMIV-E-031709-CLEAN		REV _____	

CONSOLES FOR HEROES

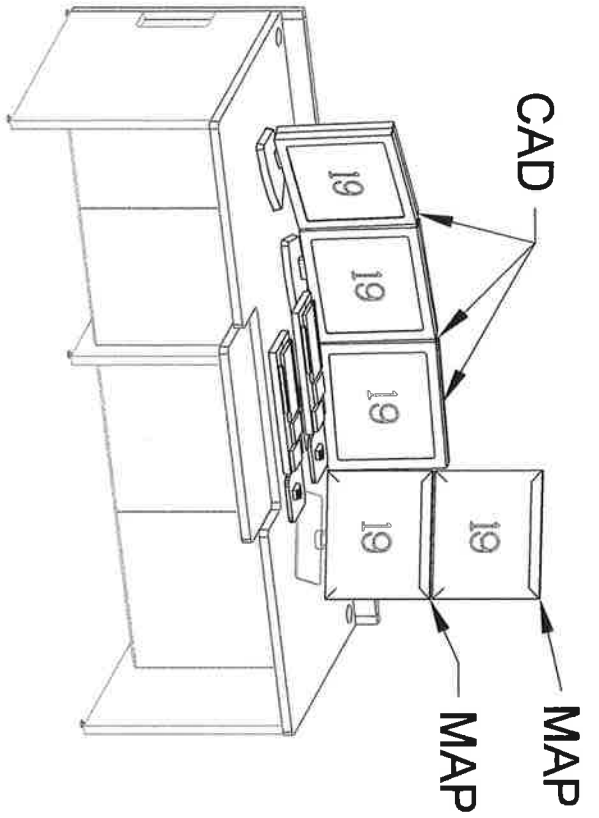

3'-1 1/4"

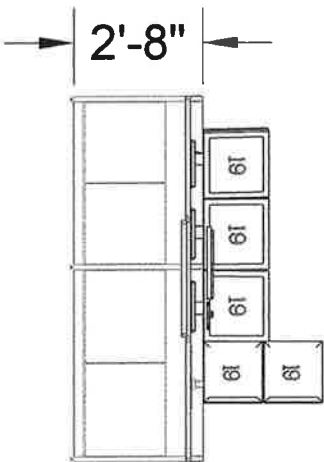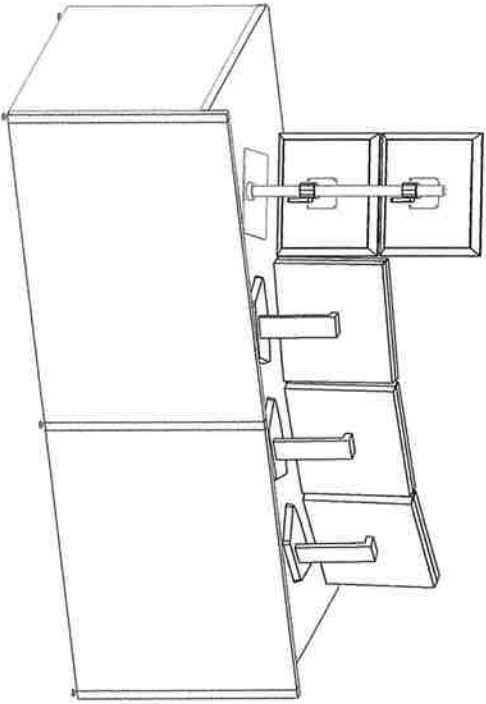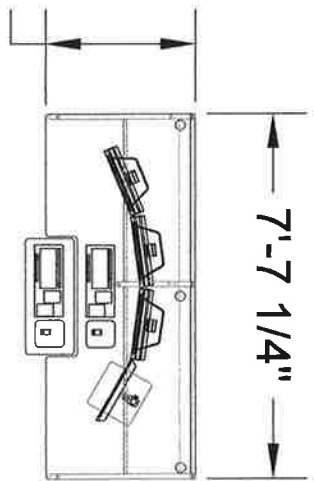

Please verify all dimensions on this drawing to be correct.

This material is the property of Watson Dispatch and may not be reproduced, copied or utilized without prior written permission of Watson Furniture Group, Inc.



CONSOLES FOR HEROES  
**WATSON DISPATCH**<sup>TM</sup>

28246 Twelve Trees Lane  
 Poulsbo, Washington 98370

(800) 426-1202

PROJECT: EASTSIDE COMMUNICATIONS TRAINING  
 CLIENT: \_\_\_\_\_  
 LOCATION: BELLEVUE, WA  
 PROJECT MANAGER: JNV  
 APPROVED: \_\_\_\_\_ DATE: \_\_\_\_\_

DRAWN BY: JNV DATE: 7/21/05  
 CHECKED BY: \_\_\_\_\_ DATE: \_\_\_\_\_  
 FILE: EASTSIDE TRAINING-X-31  
 SCALE: 1/4" = 1'

OPTION  
 BASKZDP 36" DEEP X 90" POSITION